


- ⦿ POWER POINT
- ⦿ POWER POINT UPS
- DATA AND TELEPHONE POINT
- TELEVISION SOCKET

GARDEN

GROUND FLOOR
GROUND PLAN 1:200

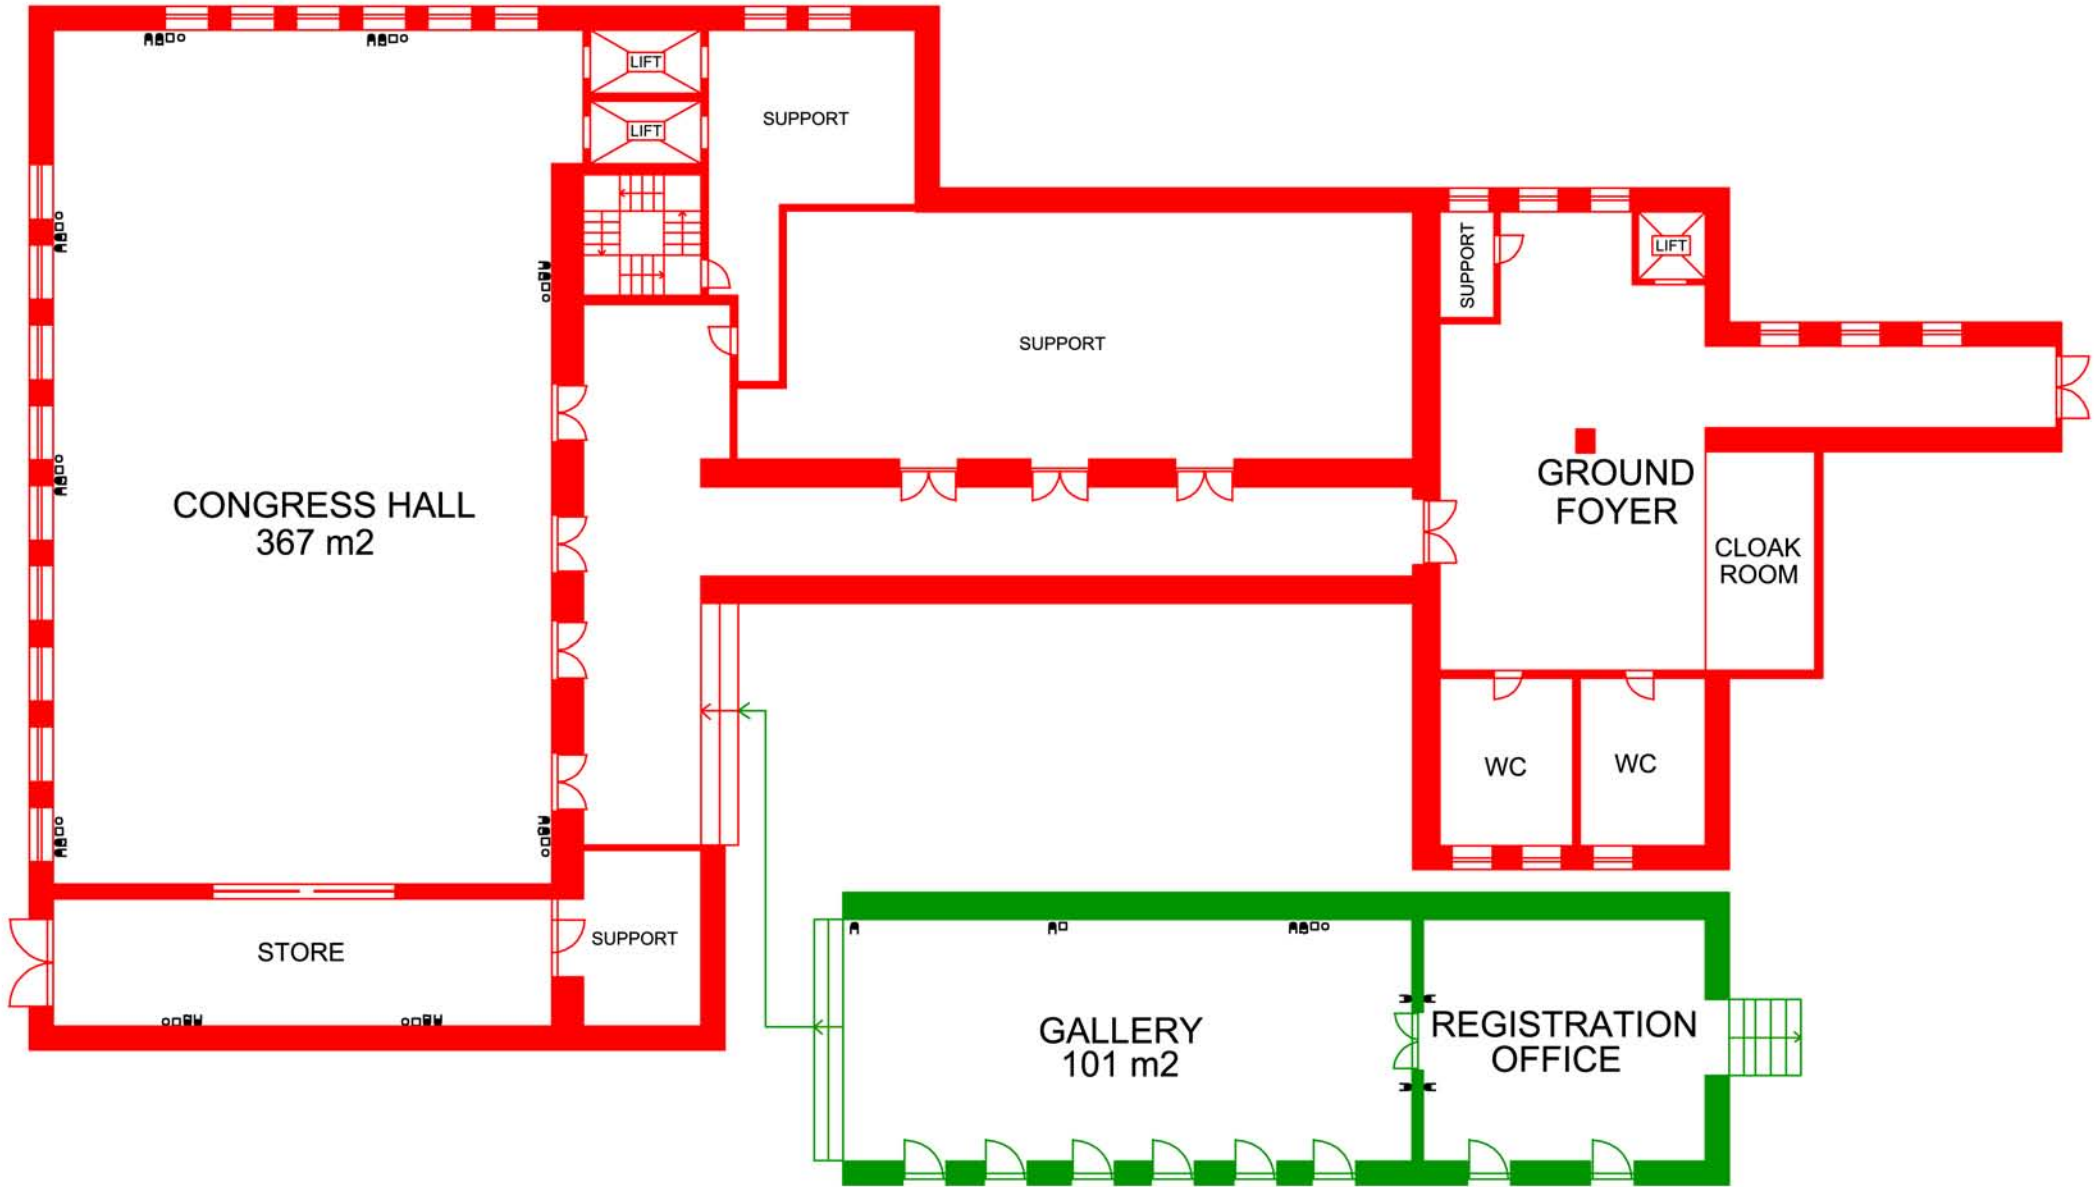

- ⬤ POWER POINT
- ⬤ POWER POINT UPS
- DATA AND TELEPHONE POINT
- TELEVISION SOCKET

GARDEN

GROUND FLOOR	
GROUND PLAN	1:200